


THIS UNIT IS INDICATED ON THE MASTER PLAN BELOW BY THE SHADED AREA.

UNIT 115

Holiday Island

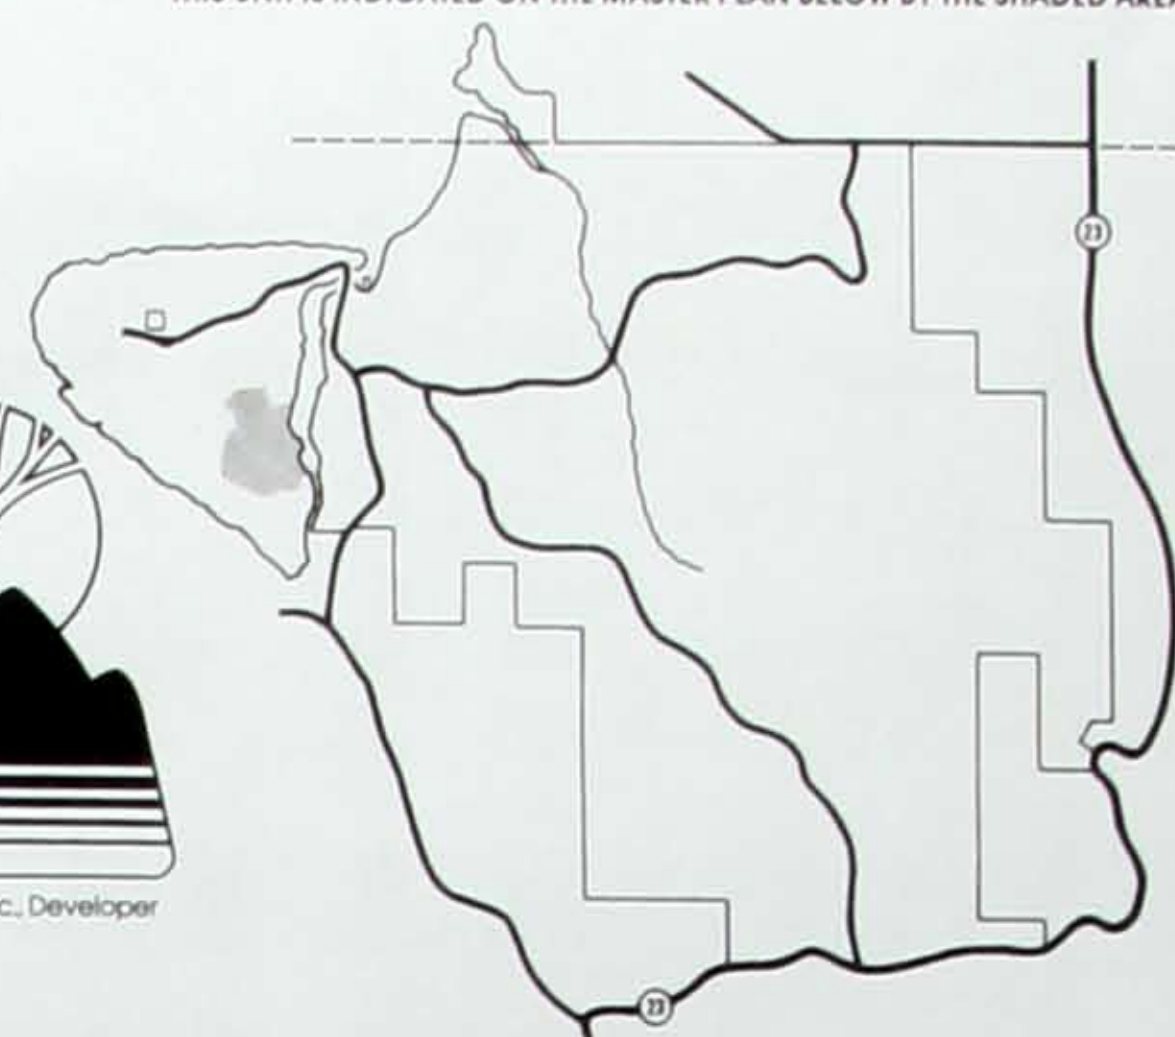


IN UNIT 115 ALL LOTS ARE ZONED R-1 - SINGLE FAMILY RESIDENTIAL.

For information concerning the construction, operation and maintenance of the improvements within this Plat, we refer you to your Federal Property Report.

NOTE: NOT A TRUE COPY OF THE RECORDED MAP. For detailed information, see plat as recorded in the Western District of Carroll County, Arkansas.

Obtain the Property Report required by Federal law and read it before signing anything. No Federal agency has judged the merits or value, if any, of this property.

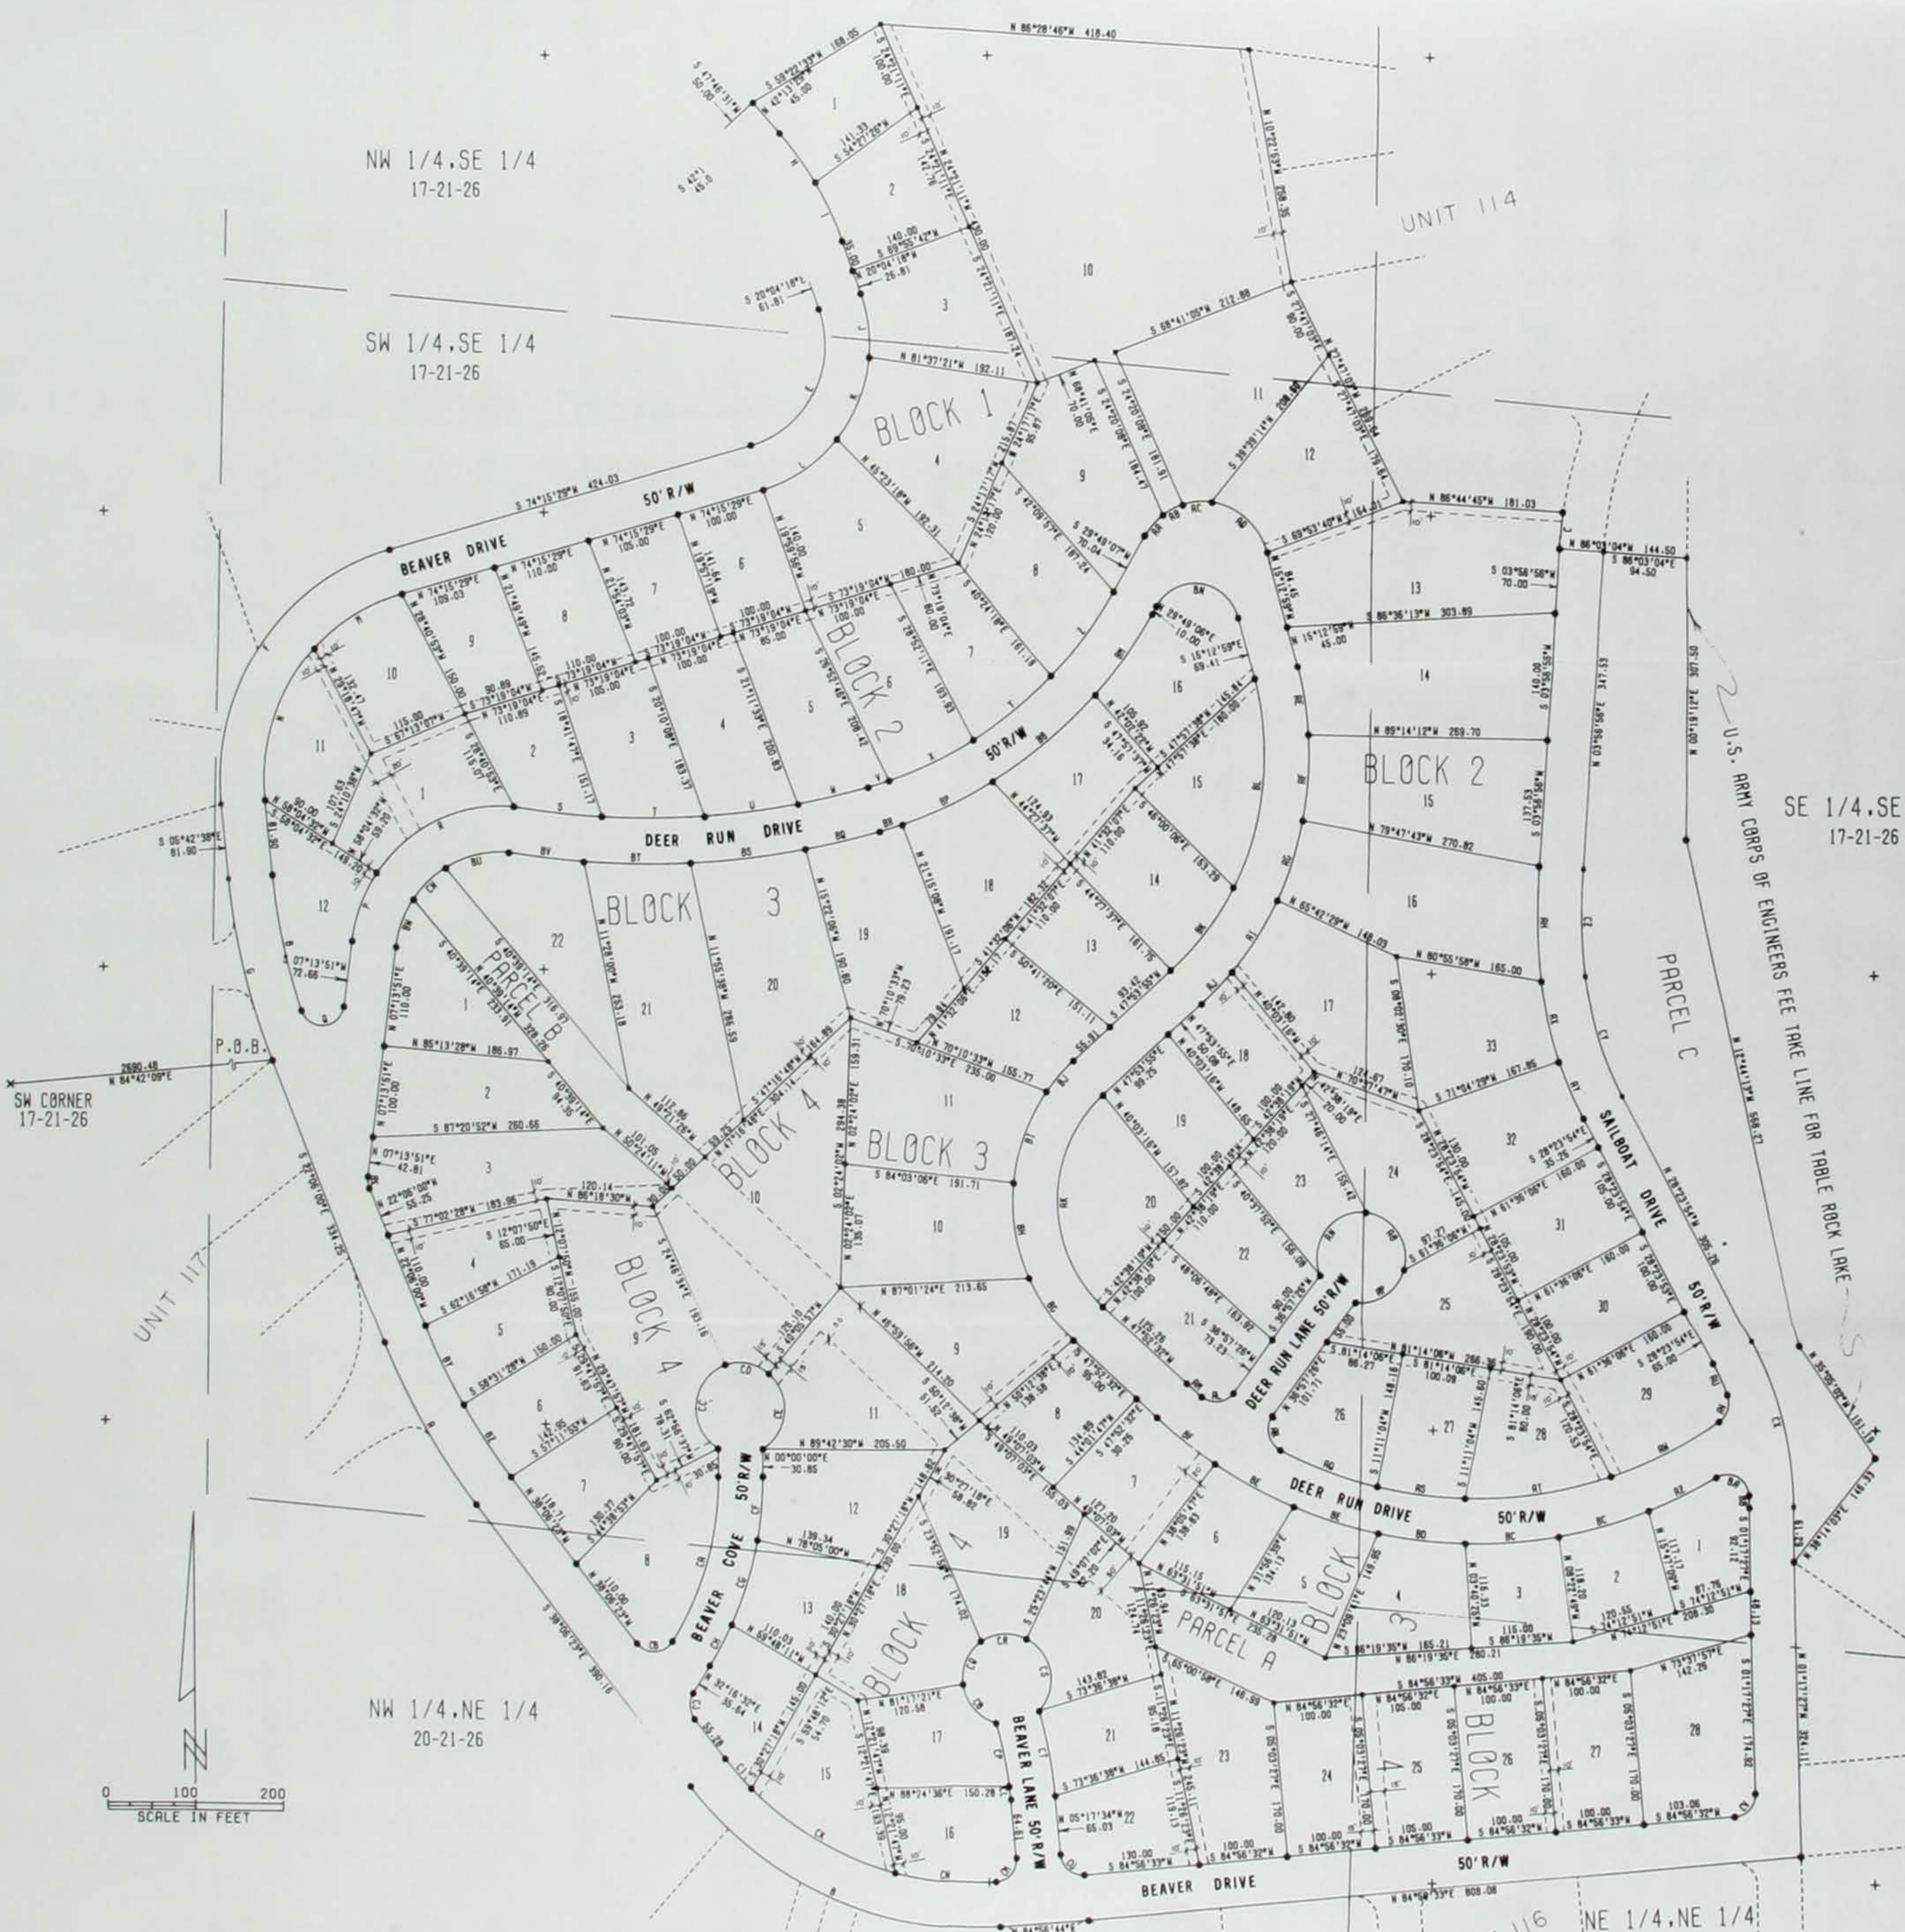

NW 1/4, SE 1/4
17-21-26

SW 1/4, SE 1/4
17-21-26

UNIT 114

SE 1/4, SE 1/4
17-21-26

SW CORNER
17-21-26

NW 1/4, NE 1/4
20-21-26

UNIT 116
NE 1/4, NE 1/4
20-21-26

