

THIS UNIT IS INDICATED ON THE MASTER PLAN BELOW BY THE SHADED AREA.

ALL LOTS IN UNIT 7 ARE ZONED R-1 - SINGLE FAMILY RESIDENTIAL.

For information concerning the construction, operation and maintenance of the improvements within this Plat, we refer you to your Federal Property Report.


NOTE: NOT A TRUE COPY OF THE RECORDED MAP. For detailed information, see plat as recorded in the Western District of Carroll County, Arkansas.

UNIT 7

Holiday Island




HOLIDAY ISLAND DEVELOPMENT CORP.

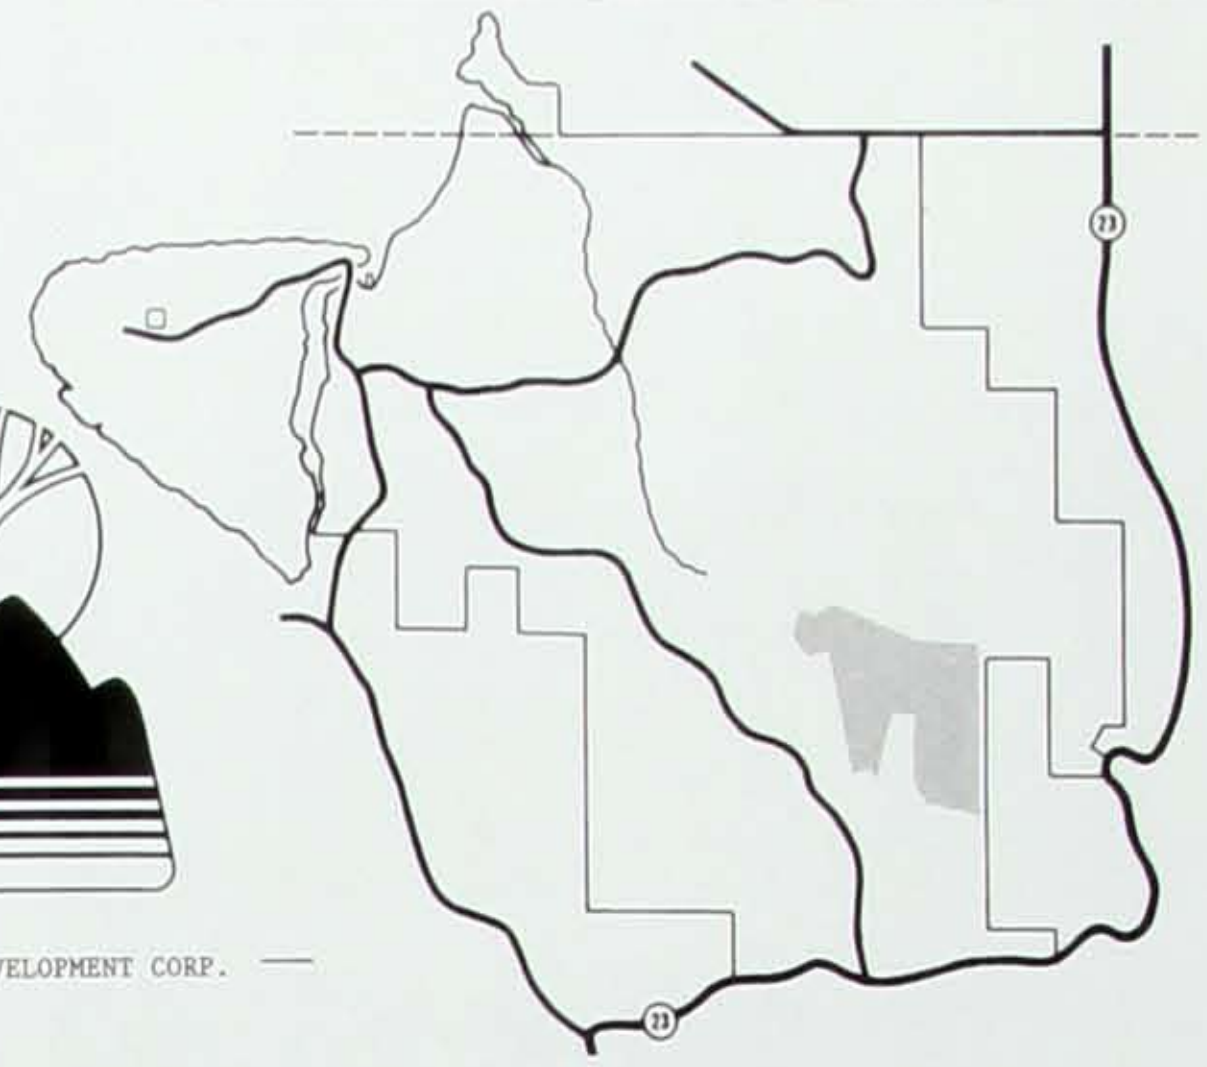

Obtain the Property Report required by Federal law and read it before signing anything. No Federal agency has judged the merits or value, if any, of this property.



PRINTED IN U.S.A.

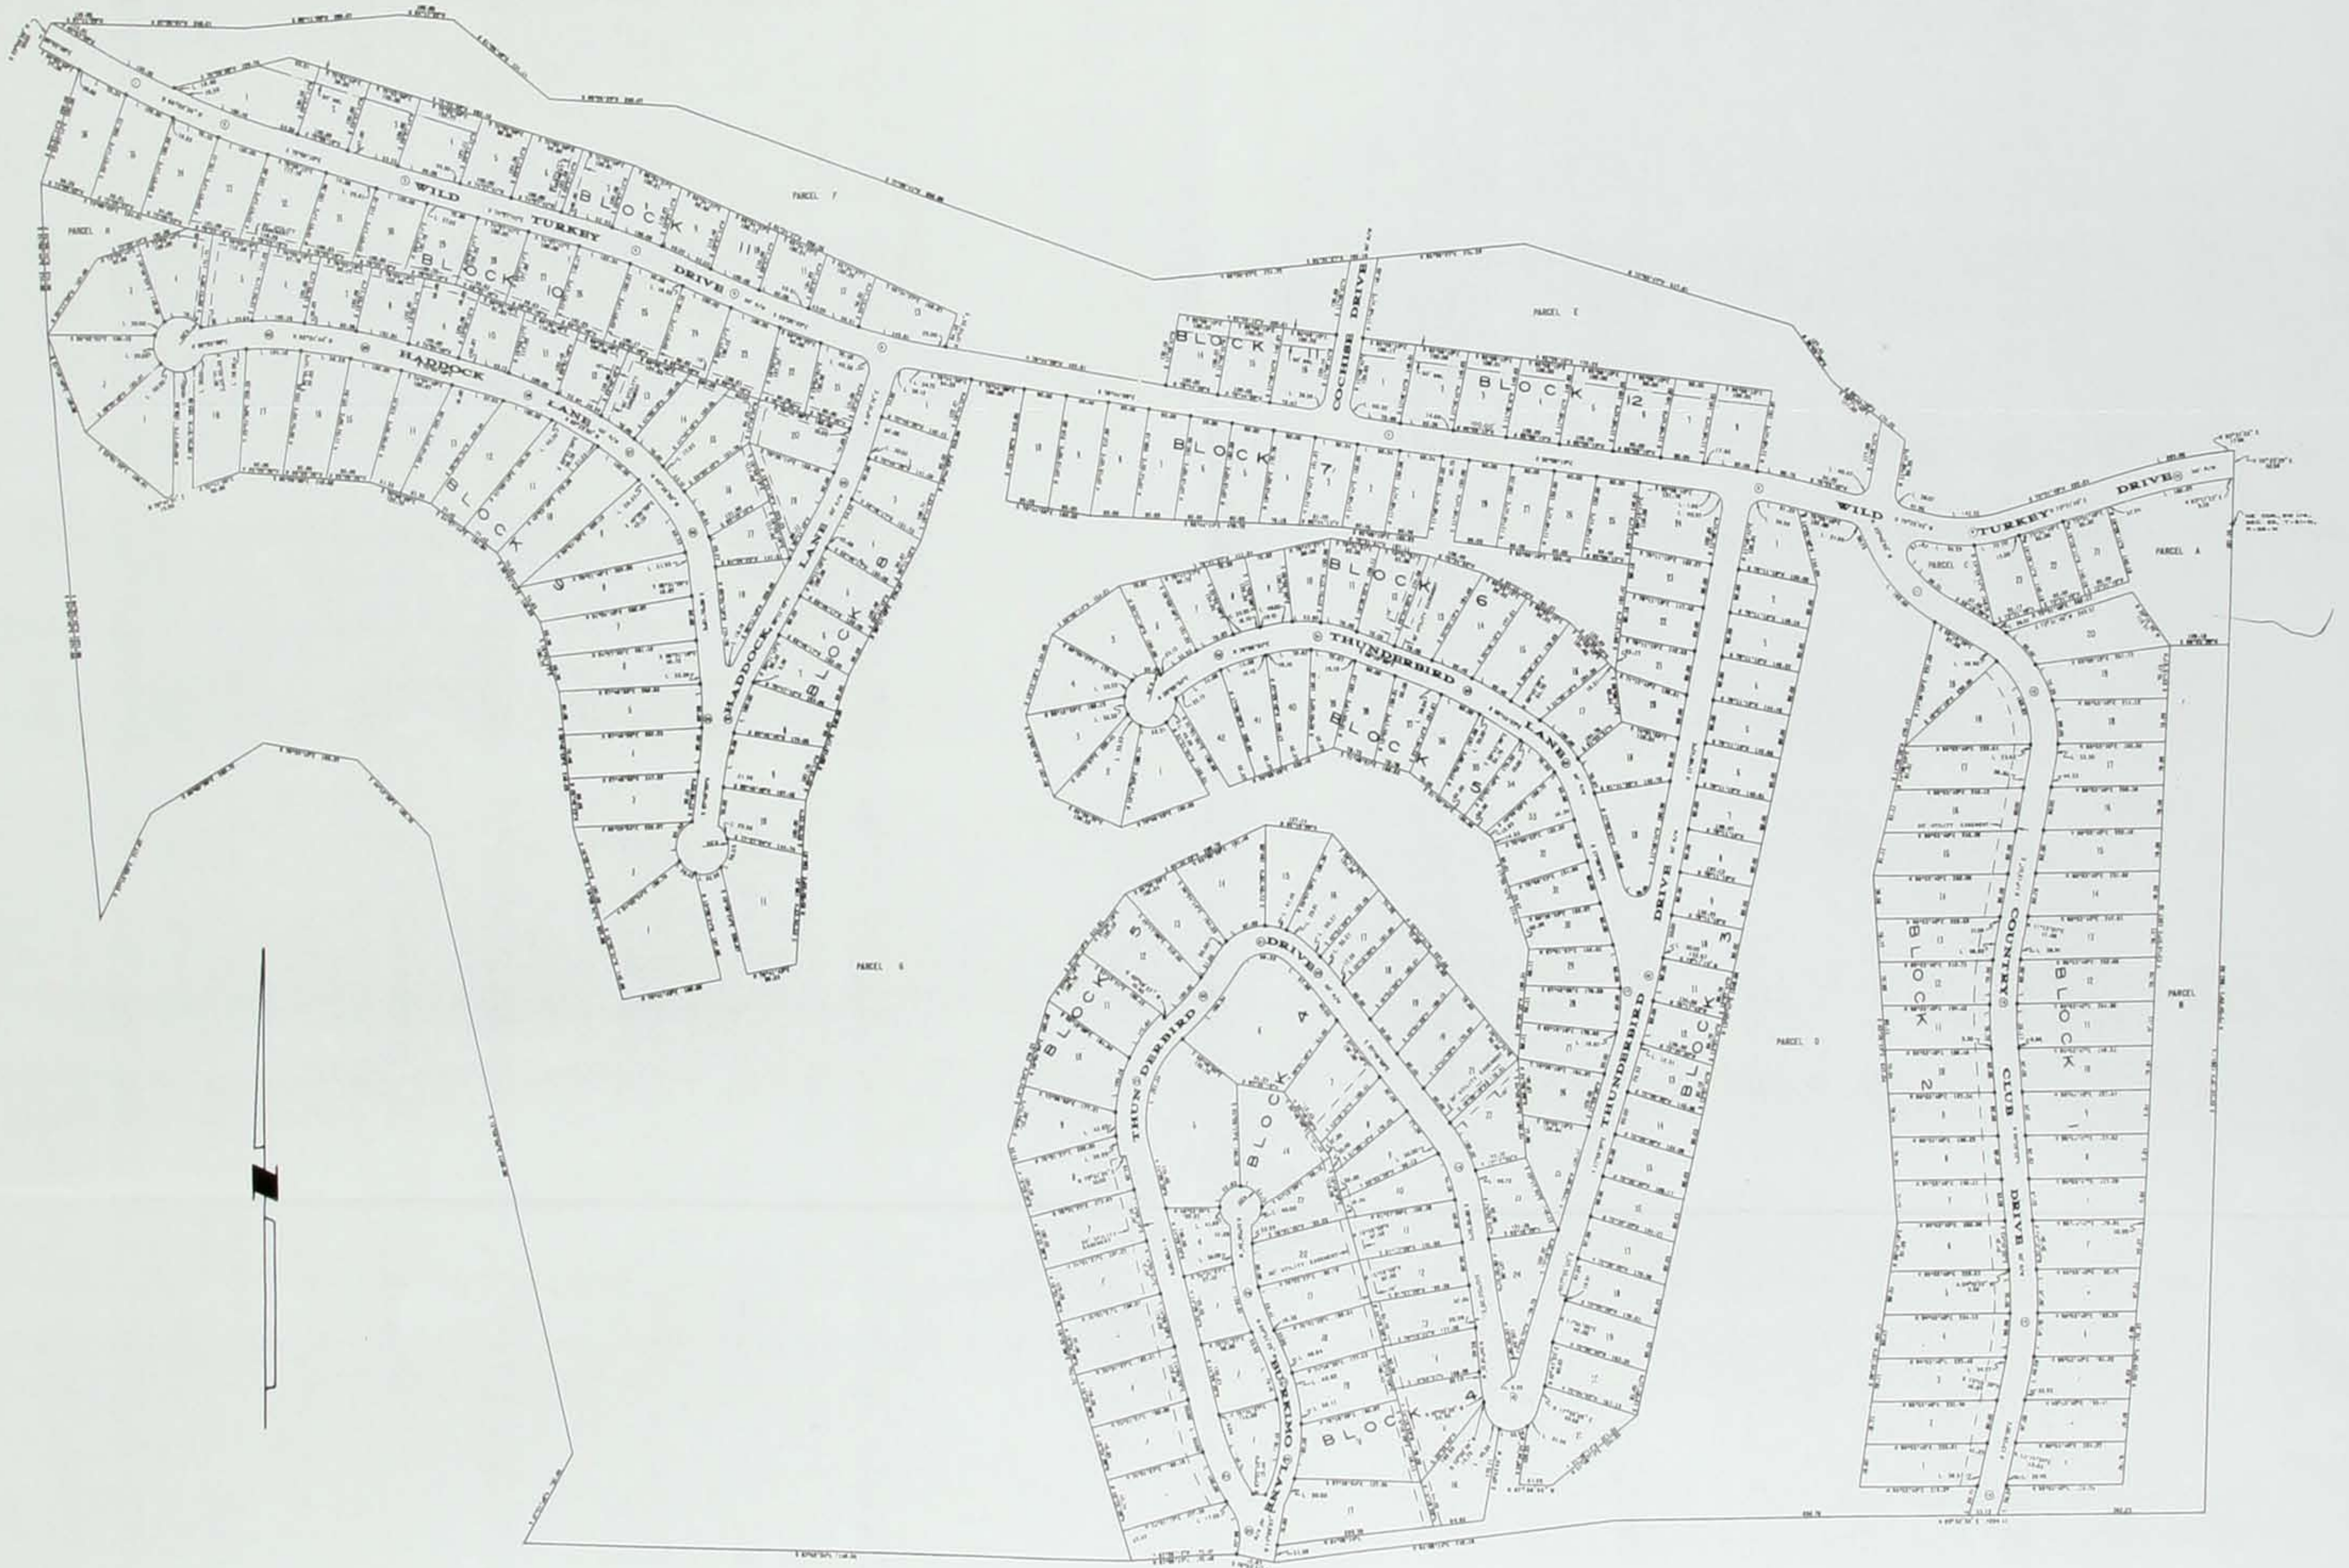

© 1988 Holiday Island Development Corp.